
## Container Canopy

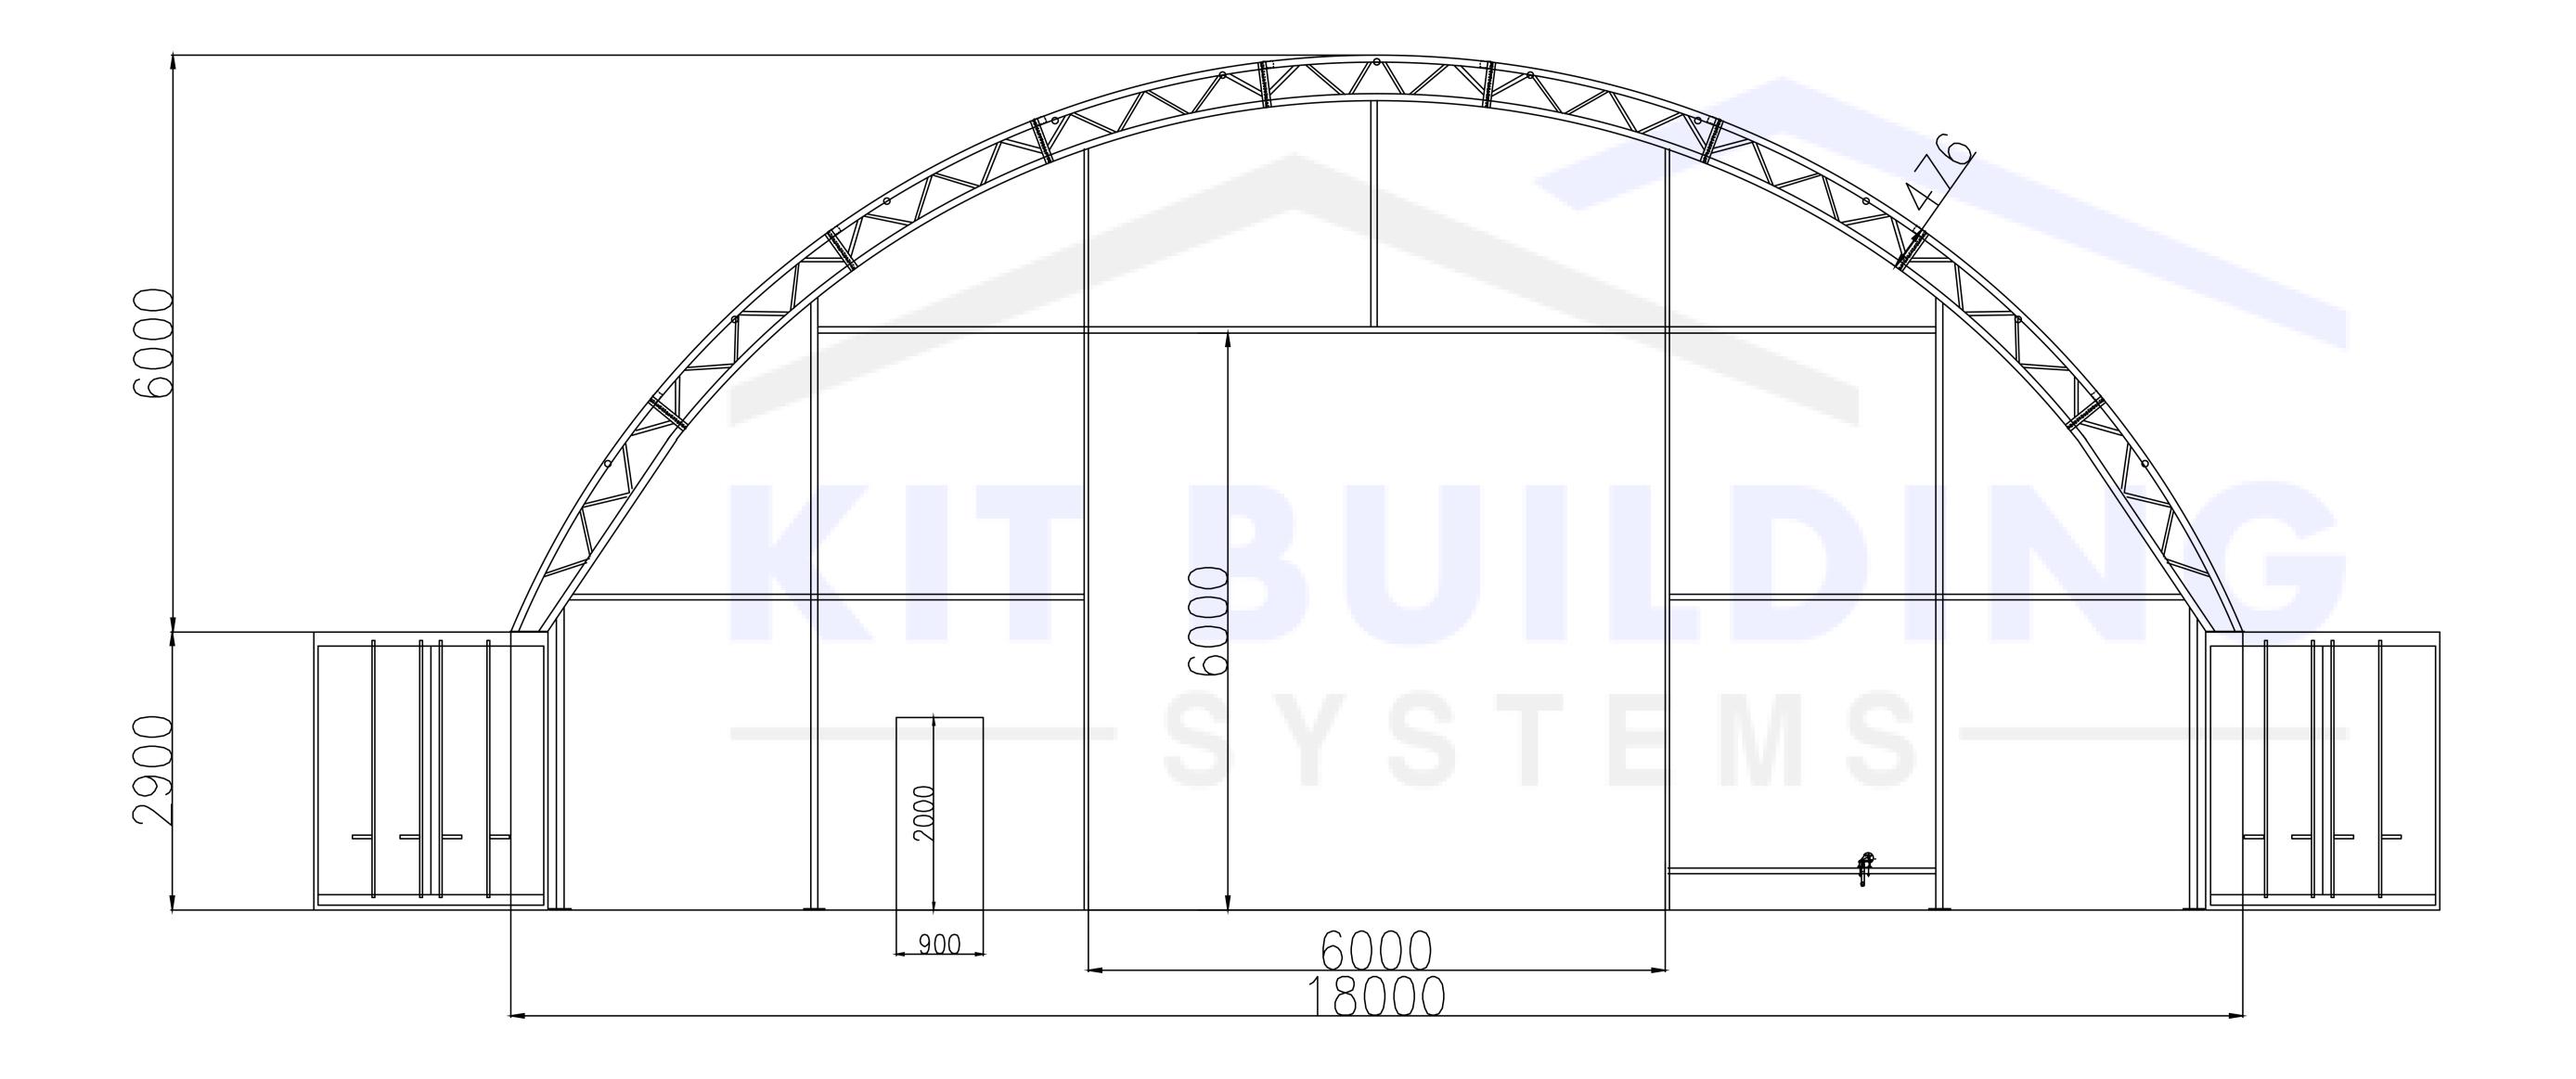

### PROJECT TITLE

Container Canopy 18m x 12m x 6m | 60' x 40' x 20' Width x Depth x Height

NOTES

### WORKING DRAWING

**DRAWING BY:** Dawid Chomicz

**СНЕСКЕД ВУ:** Cameron Newbold

PROJECT: CC-PVC-RDT-18126 -GREY

SCALE N.T.S

27.08.2025

Width: 18m | 60' Depth: 12m | 40'

Eave Height: 2.9m | 9'5" Overall Height: 6m | 20' Arch Distance: 3m | 9'8" Opening Clearance: 6m | 20'

#### **REVISIONS**

Sr.	DESCRIPTION	DATE
		27.08.2025

**CLIENT** 

Container Canopy Standard Model

Steel Frame: CHS

Double Truss

Covering:

610g/m² | 22oz/sq yd Arch Tube Thickness: 76mm x 2mm |

2.99" x x 0.08"

Purling Tube Thickness: 60mm x 1.5mm | 2.36" x x 0.06"

Eave Height:

2.9m | 9'5"

Opening/Shutter Size WxH: 6m x 6m l

20' x 20'

Pedestrian door WxH Shutter Type: Quantity: 1

Size: 0.9m x 2m | 3' x 6'6 Material: Painted Steel

PAGE 1 OF 3


KIT BUILDING -SYSTEMS-

WWW.KITBUILDINGS.COM

FRONT ELEVATIONS

Winch operated shutter

# Container Canopy

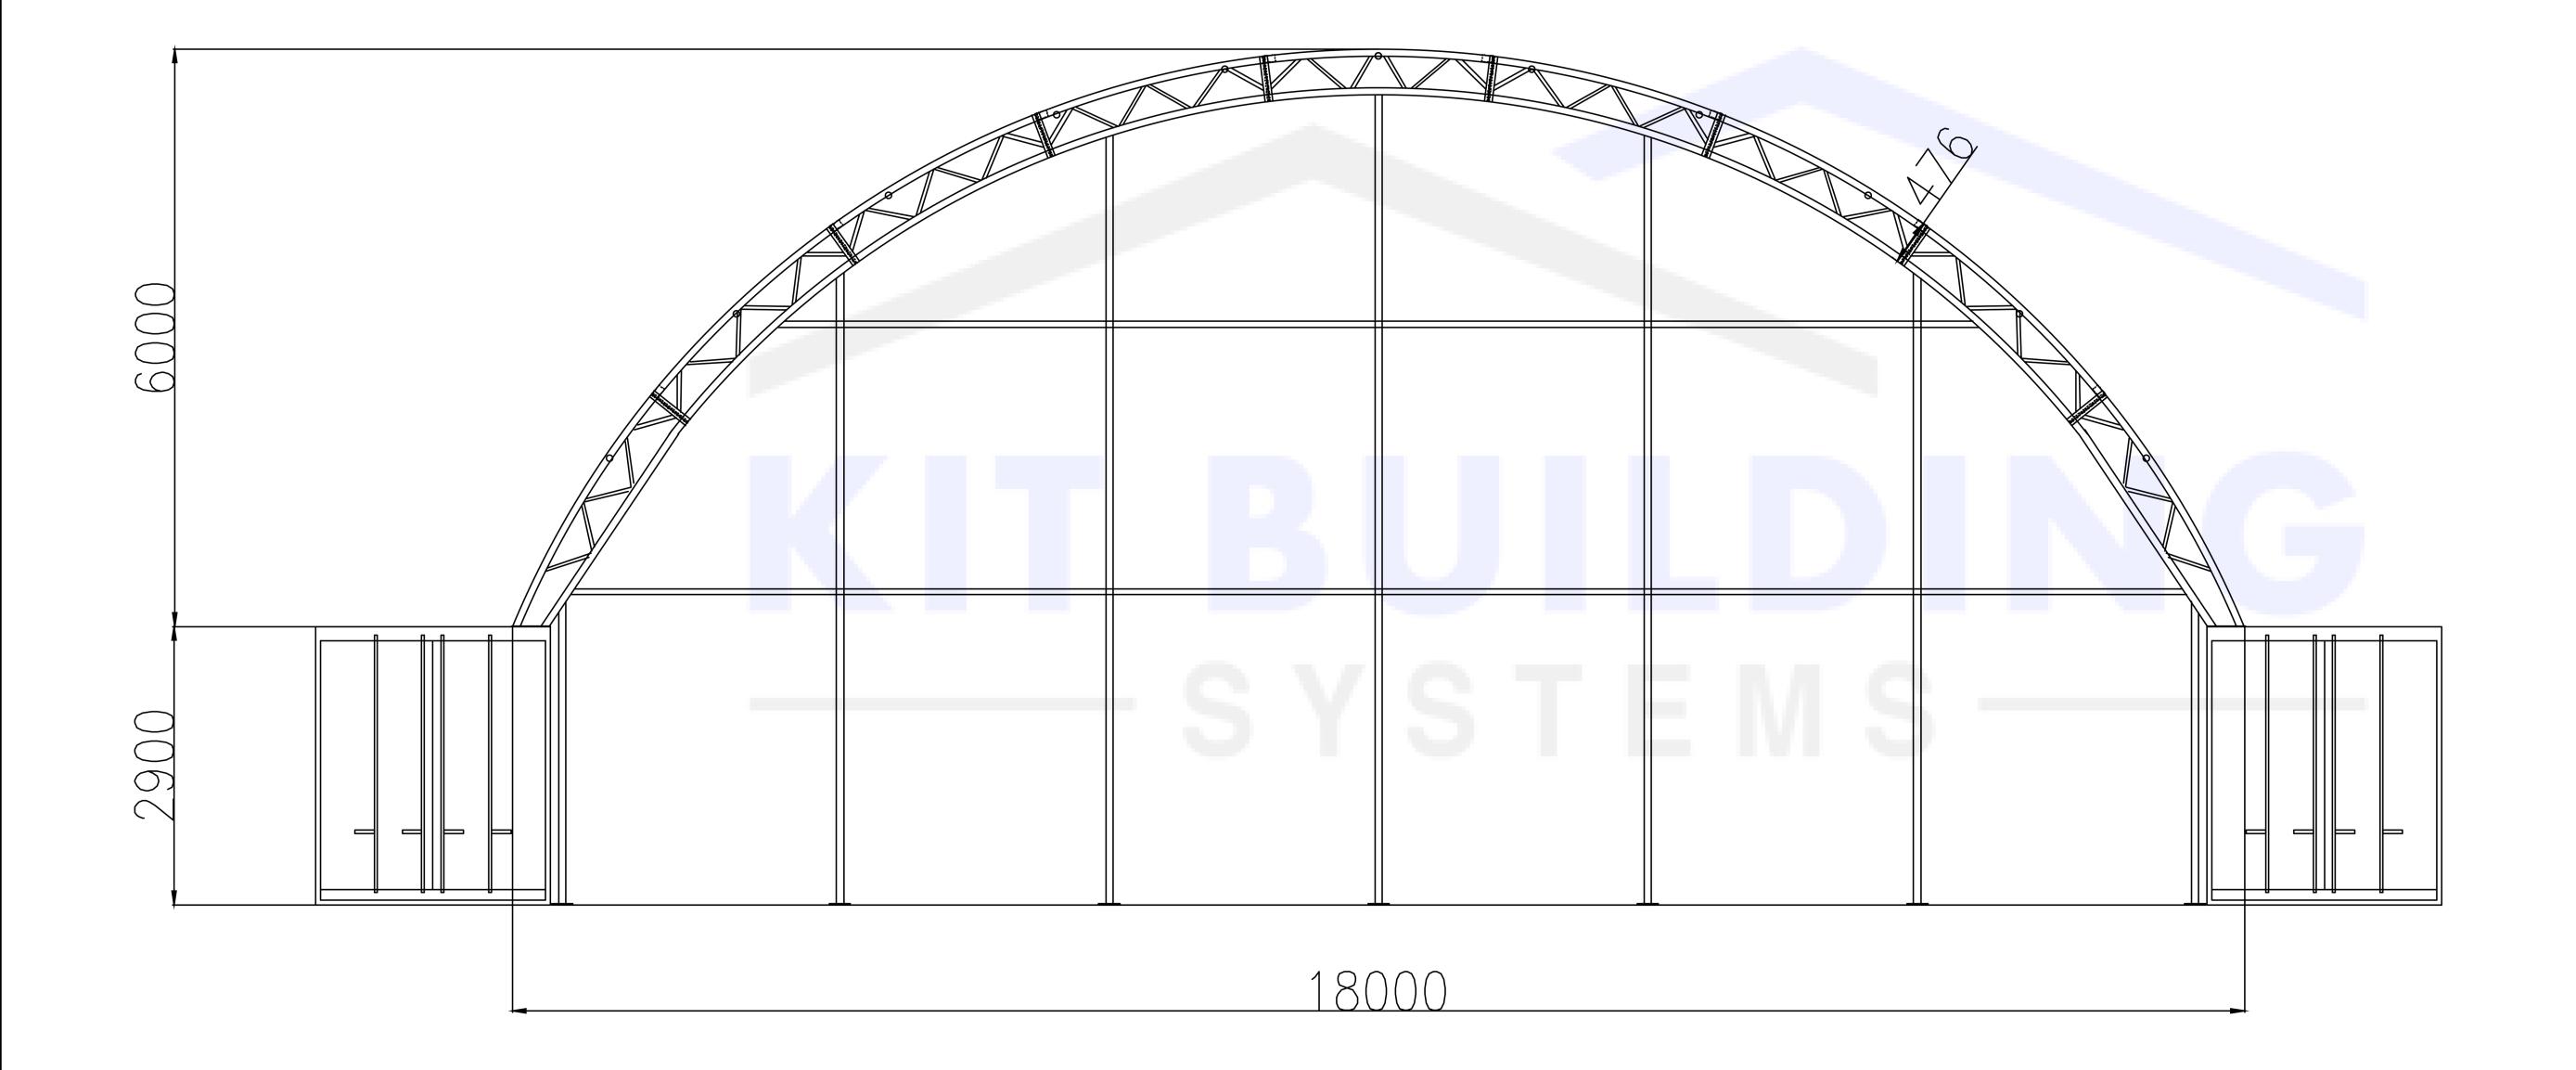

### PROJECT TITLE

Container Canopy 18m x 12m x 6m | 60' x 40' x 20' Width x Depth x Height

NOTES

### **WORKING DRAWING**

**DRAWING BY:** Dawid Chomicz

**СНЕСКЕД ВУ:** Cameron Newbold

PROJECT: CC-PVC-RDT-18126 -GREY

SCALE N.T.S

27.08.2025

Width: 18m | 60' Depth: 12m | 40'

Eave Height: 2.9m | 9'5" Overall Height: 6m | 20' Arch Distance: 3m | 9'8" Opening Clearance: 6m | 20'

#### **REVISIONS**

Sr.	DESCRIPTION	DATE
		27.08.2025

**CLIENT** 

Container Canopy Standard Model

Steel Frame: CHS

Double Truss

Covering: 610g/m² | 22oz/sq yd Arch Tube Thickness: 76mm x 2mm |

2.99" x x 0.08"

Purling Tube Thickness: 60mm x 1.5mm |

2.36" x x 0.06"

2.9m | 9'5"

Eave Height:

Opening/Shutter Size WxH:

6m x 6m l 20' x 20'

Pedestrian door WxH

Material: Painted Steel

Quantity: 1

Size: 0.9m x 2m | 3' x 6'6

PAGE 2 OF 3


KIT BUILDING —SYSTEMS— WWW.KITBUILDINGS.COM

BACK ELEVATIONS

Winch operated shutter

Shutter Type:

# Container Canopy

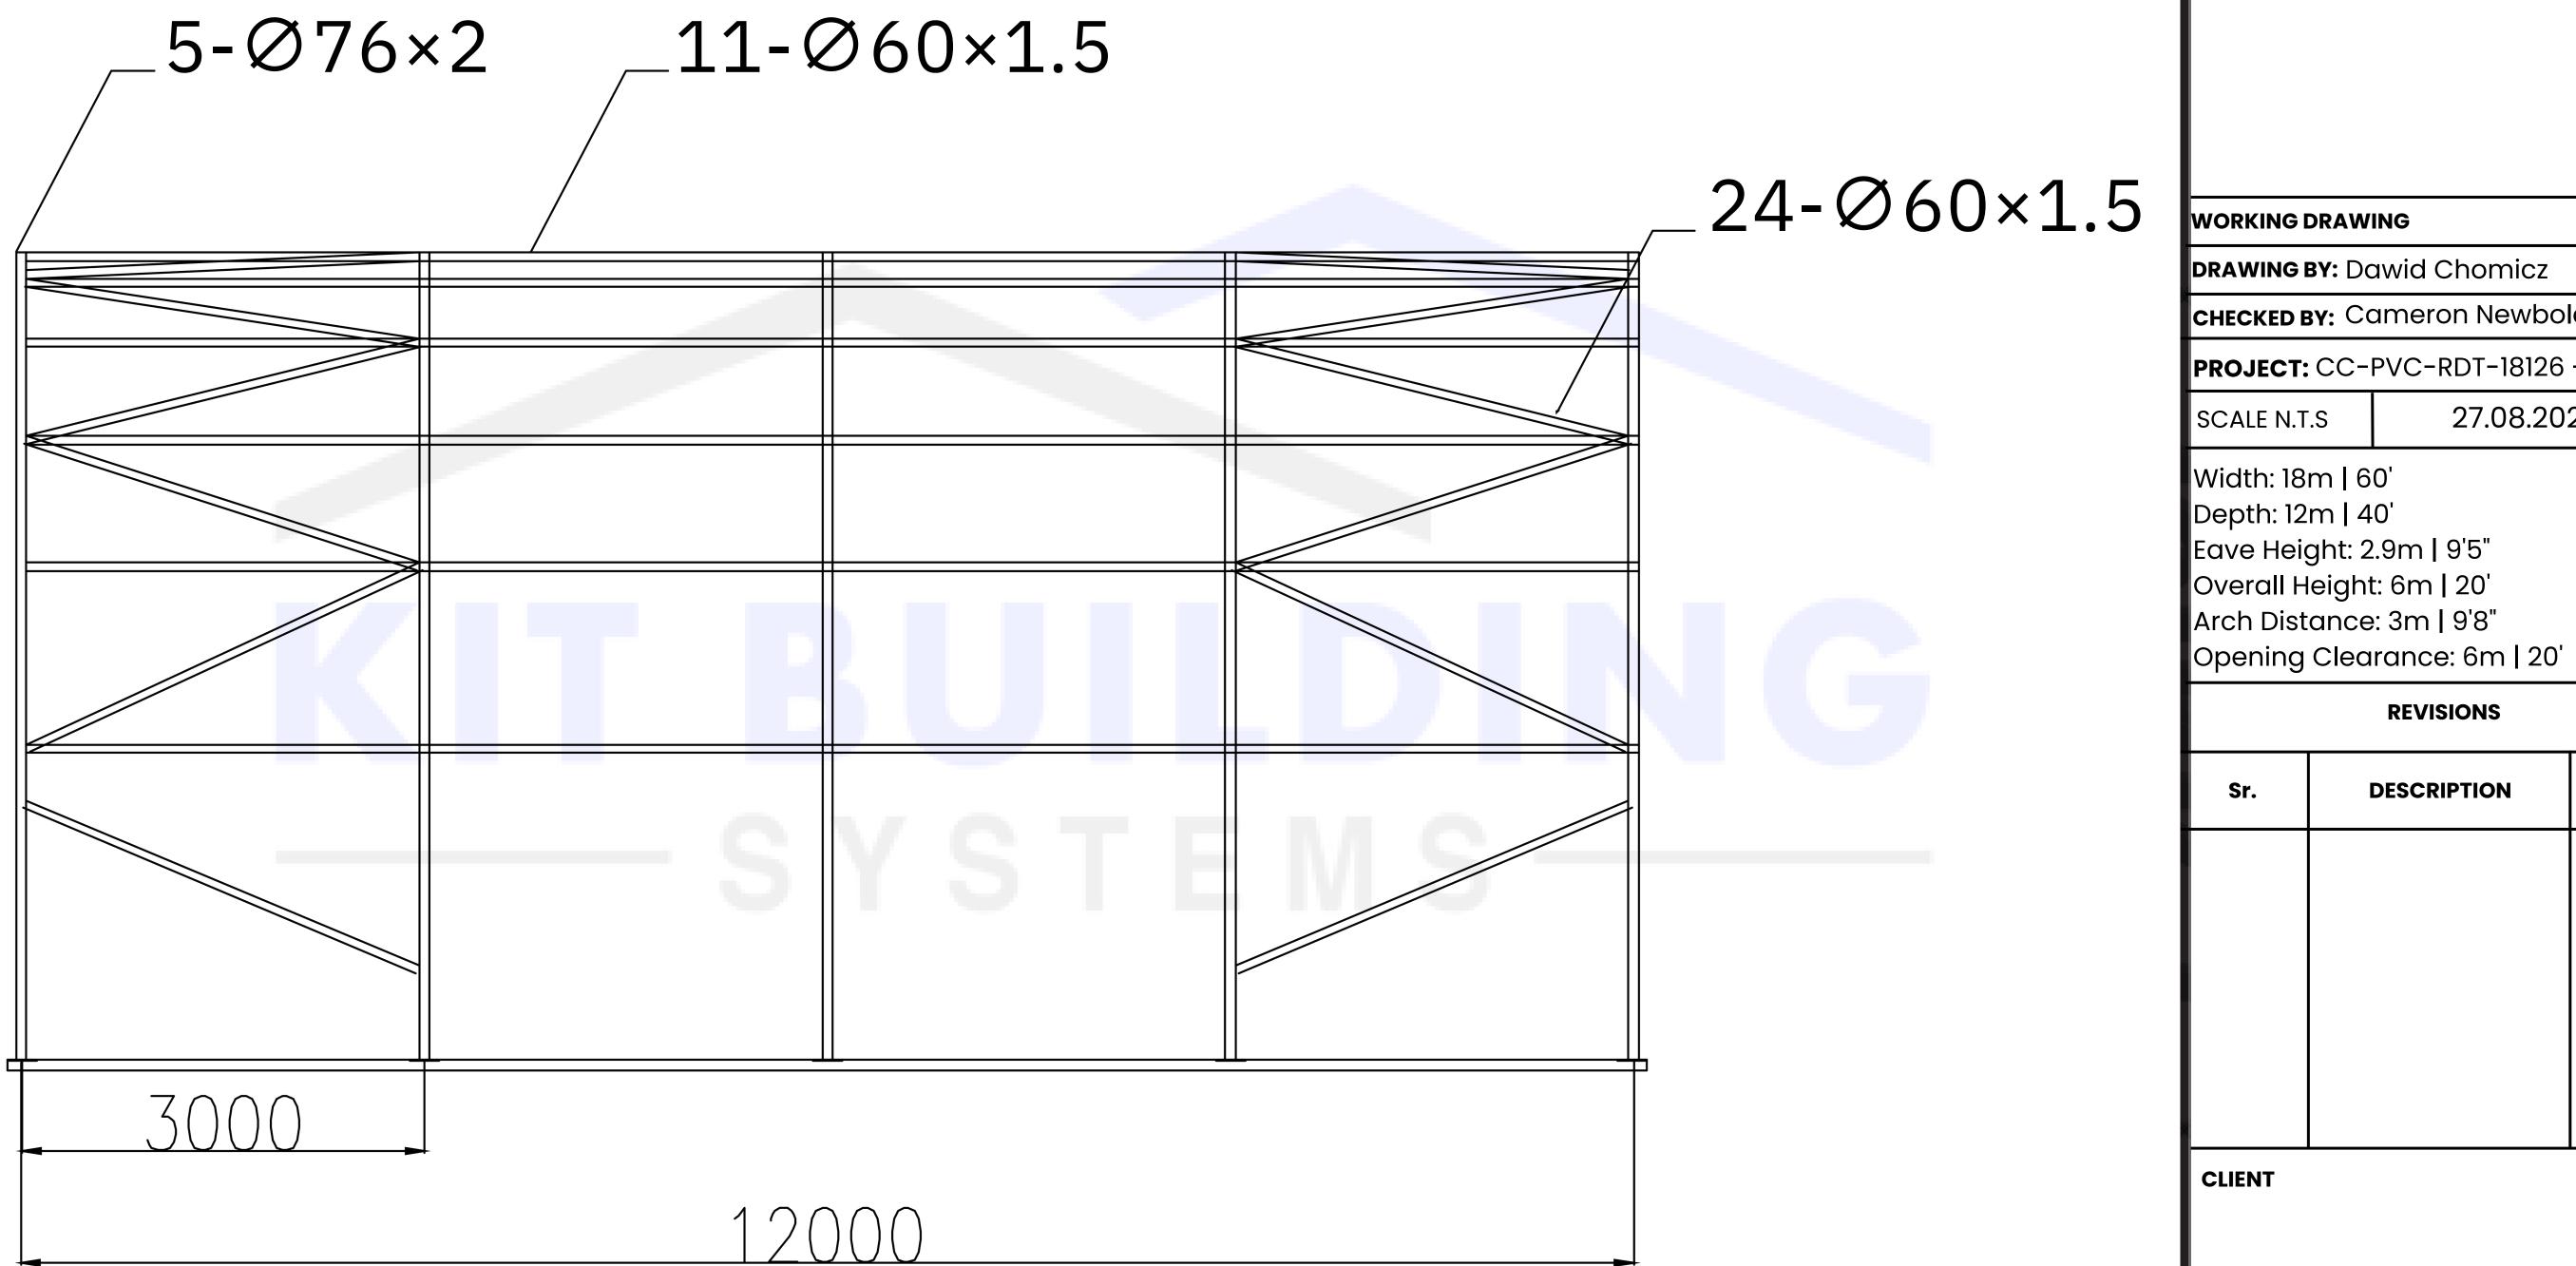

Steel Frame:	Covering:	Arch Tube Thickness:	Purling Tube Thickness:	Eave Height:	Opening/Shutter Size	· WxH:
CHS	610g/m²	76mm x 2mm	60mm x 1.5mm		6m x 6m	
Double Truss	22oz/sq yd	2.99" x x 0.08"	2.36" x x 0.06"	2.9m   9'5"	20' x 20'	
			Shutter Type:	Pedestrian do	or WxH	

Quantity: 1

Size: 0.9m x 2m | 3' x 6'6 Material: Painted Steel

PAGE 3 OF 3

PROJECT TITLE

Container Canopy 18m x 12m x 6m | 60' x 40' x 20' Width x Depth x Height

NOTES

WORKING DRAWING

**DRAWING BY:** Dawid Chomicz

CHECKED BY: Cameron Newbold

PROJECT: CC-PVC-RDT-18126 -GREY

SCALE N.T.S

27.08.2025

Width: 18m | 60' Depth: 12m | 40' Eave Height: 2.9m | 9'5" Overall Height: 6m | 20' Arch Distance: 3m | 9'8"

**REVISIONS** 

Sr.	DESCRIPTION	DATE
		27.08.2025

CLIENT

Container Canopy Standard Model

> KIT BUILDING -SYSTEMS-

WWW.KITBUILDINGS.COM

SIDE ELEVATIONS

Winch operated shutter