


Container Canopy

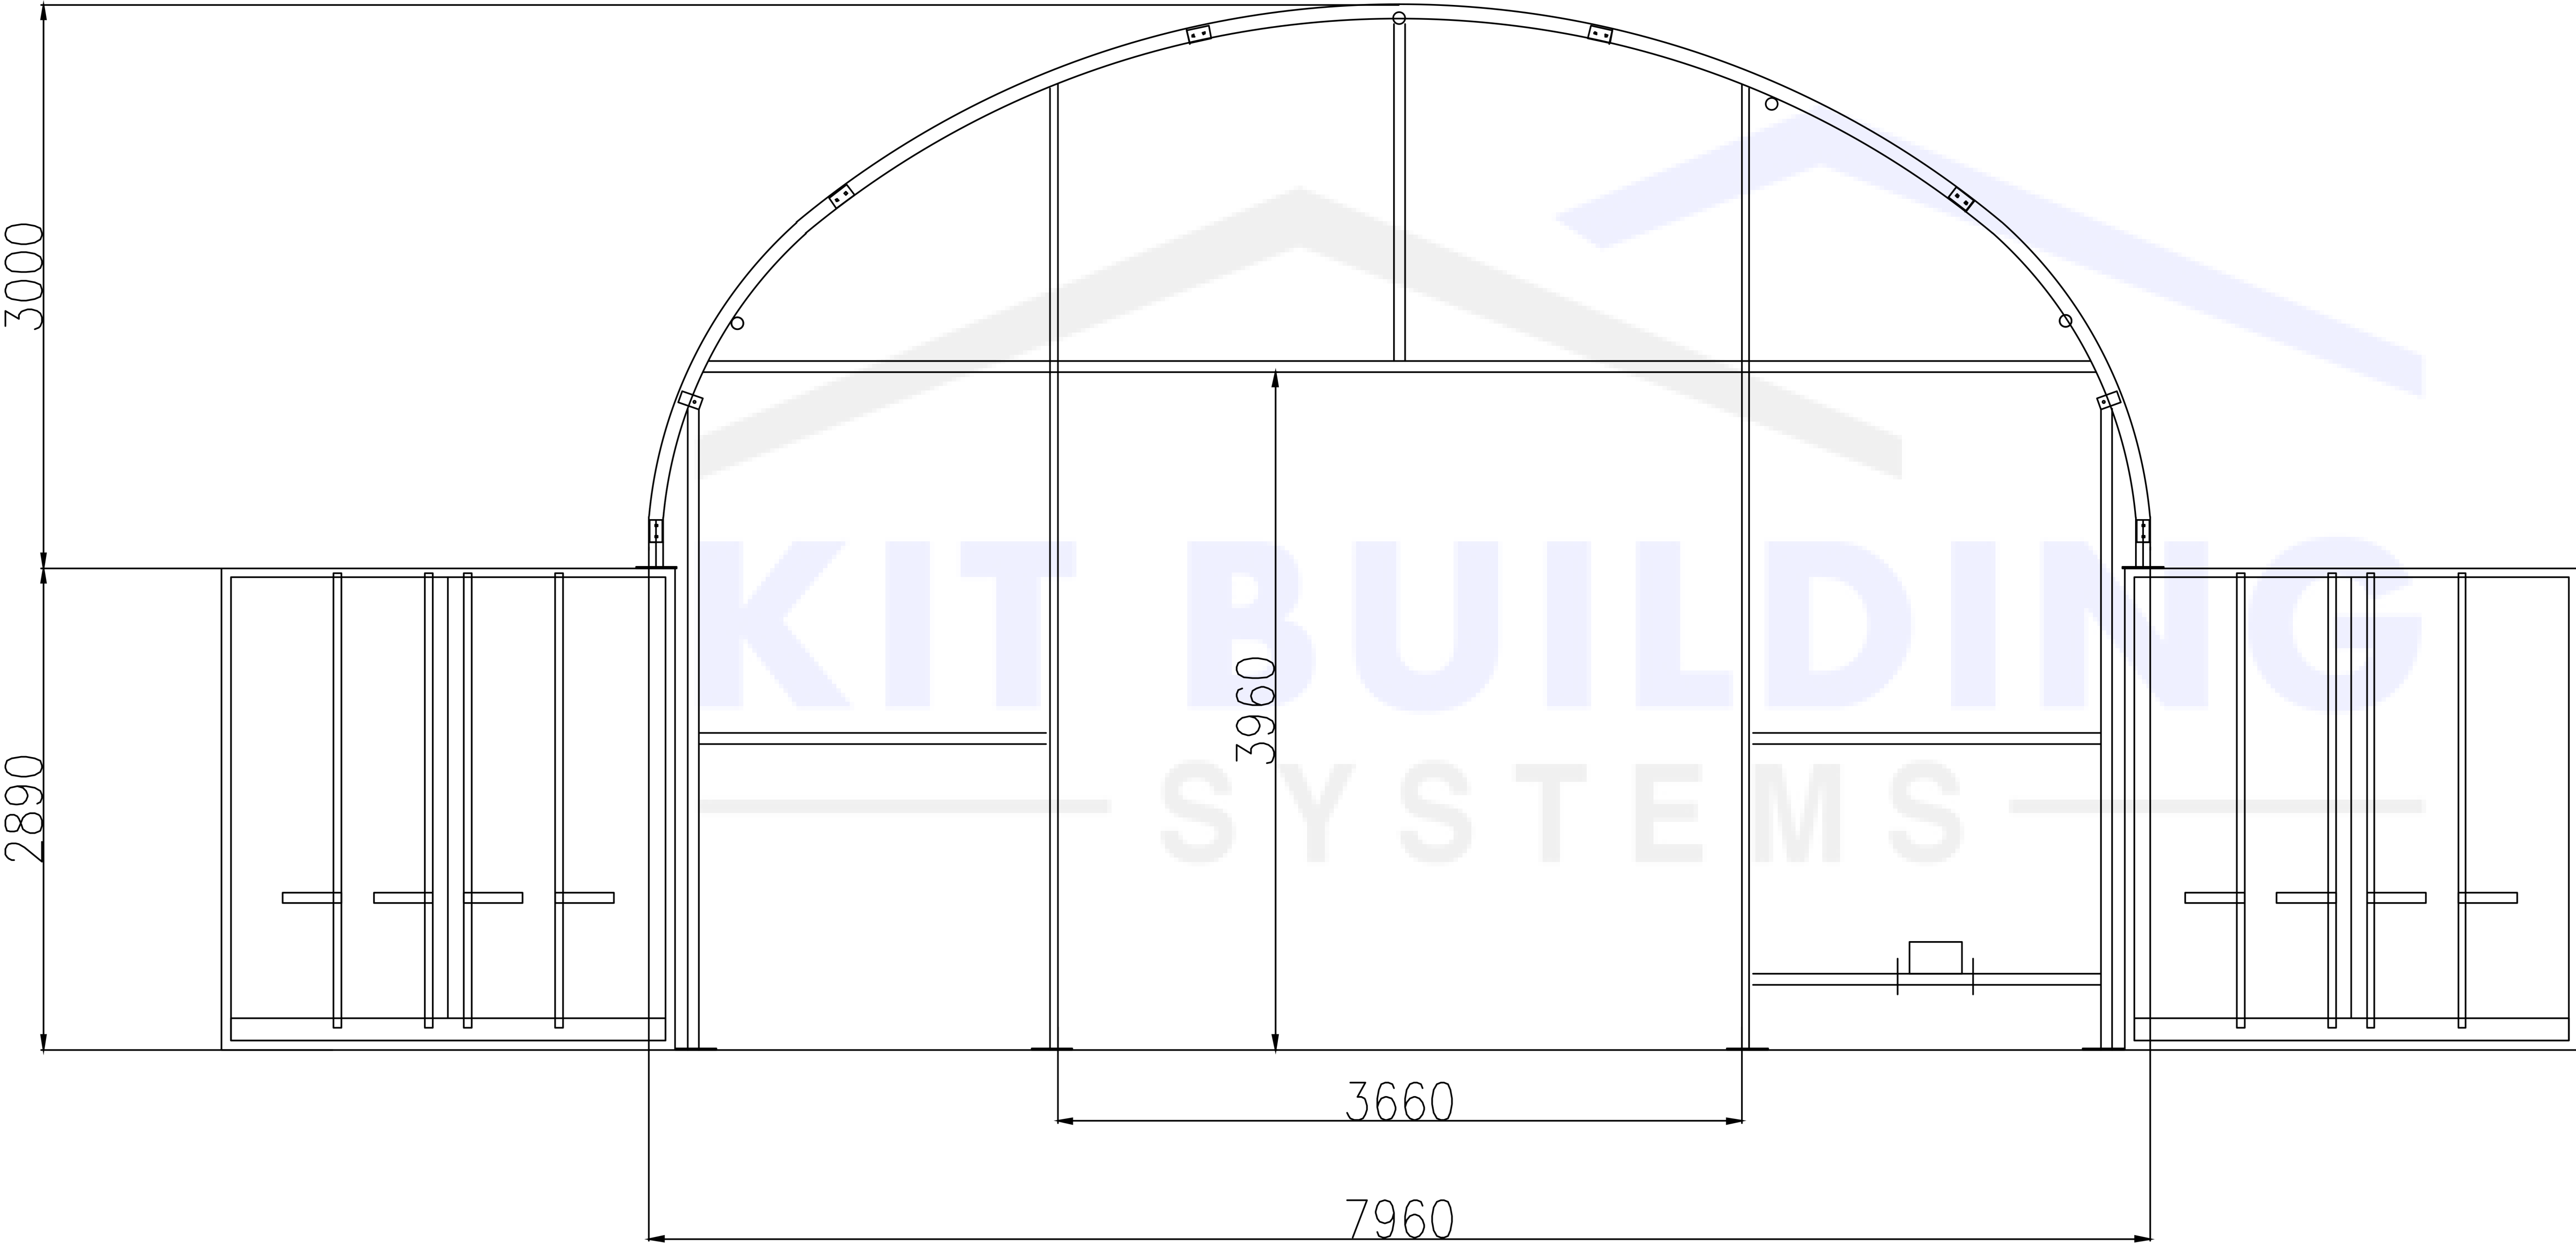

PROJECT TITLE

Container Canopy
8m x 6m x 3m | 26' x 20' x 10'
Width x Depth x Height

NOTES

WORKING DRAWING

DRAWING BY: Dawid Chomicz

CHECKED BY: Cameron Newbold

PROJECT: CC-PVC-RST-863-GREY

SCALE N.T.S

15.08.2025

Width: 8m | 26'
Depth: 6m | 20'
Eave Height: 2.89m | 9'5"
Overall Height: 3m | 10'
Arch Distance: 1.99m | 6'5"
Opening Clearance: 3.96m | 13'

REVISIONS

Sr.	DESCRIPTION	DATE
		15.08.2025

CLIENT


Container Canopy
Standard Model

Steel Frame: CHS Single Truss	Covering: 610g/m² 22oz/sq yd	Arch Tube Thickness: 60mm x 1.8mm 2.36" x x 0.07"	Purling Tube Thickness: 40mm x 1.5mm 1.57" x x 0.06"	Eave Height: 2.89m 9'5"	Opening/Shutter Size WxH: 3.66m x 3.96m 12' x 13'
-------------------------------------	--------------------------------------	---	--	------------------------------	---

FRONT ELEVATIONS

Shutter Type:	Pedestrian door WxH Quantity: N/A Size: N/A Material: N/A
Winch operated shutter	

Container Canopy

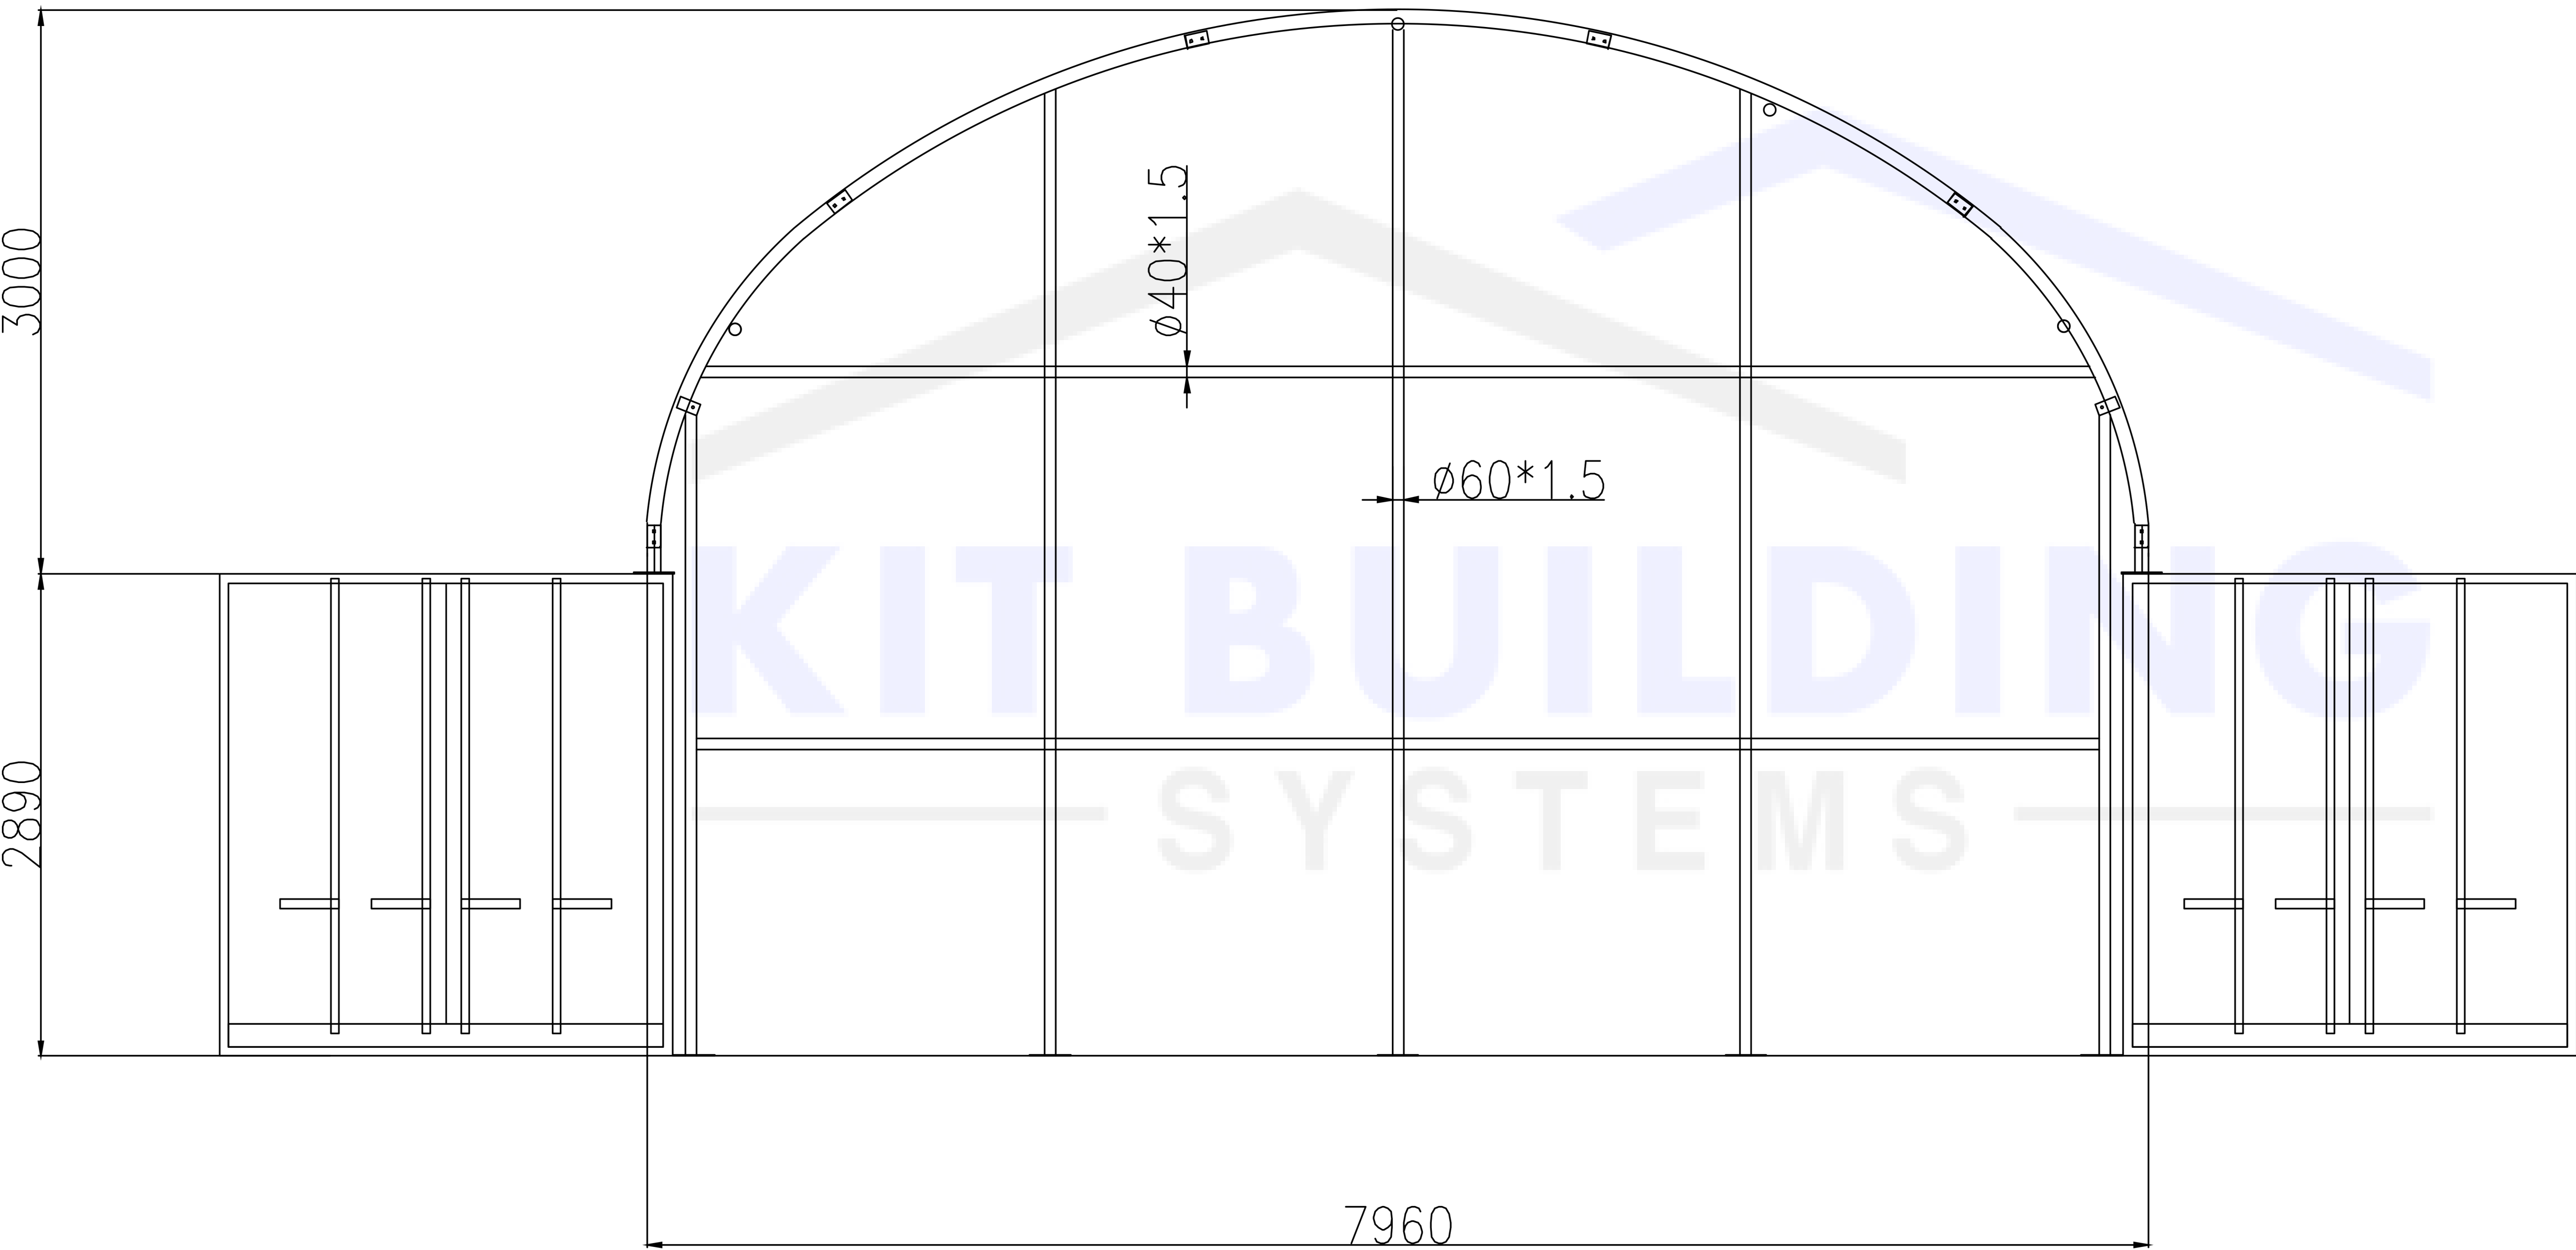

PROJECT TITLE

Container Canopy
8m x 6m x 3m | 26' x 20' x 10'
Width x Depth x Height

NOTES

WORKING DRAWING

DRAWING BY: Dawid Chomicz

CHECKED BY: Cameron Newbold

PROJECT: CC-PVC-RST-863-GREY

SCALE N.T.S

15.08.2025

Width: 8m | 26'
Depth: 6m | 20'
Eave Height: 2.89m | 9'5"
Overall Height: 3m | 10'
Arch Distance: 1.99m | 6'5"
Opening Clearance: 3.96m | 13'

REVISIONS

Sr.	DESCRIPTION	DATE
		15.08.2025


CLIENT

Container Canopy
Standard Model

Steel Frame:	Covering:	Arch Tube Thickness:	Purling Tube Thickness:	Eave Height:	Opening/Shutter Size WxH:
CHS Single Truss	610g/m² 22oz/sq yd	60mm x 1.8mm 2.36" x 0.07"	40mm x 1.5mm 1.57" x 0.06"	2.89m 9'5"	3.66m x 3.96m 12' x 13'

BACK ELEVATIONS	Shutter Type:	Pedestrian door WxH Quantity: N/A Size: N/A Material: N/A	PAGE 2 OF 3
	Winch operated shutter		

Container Canopy

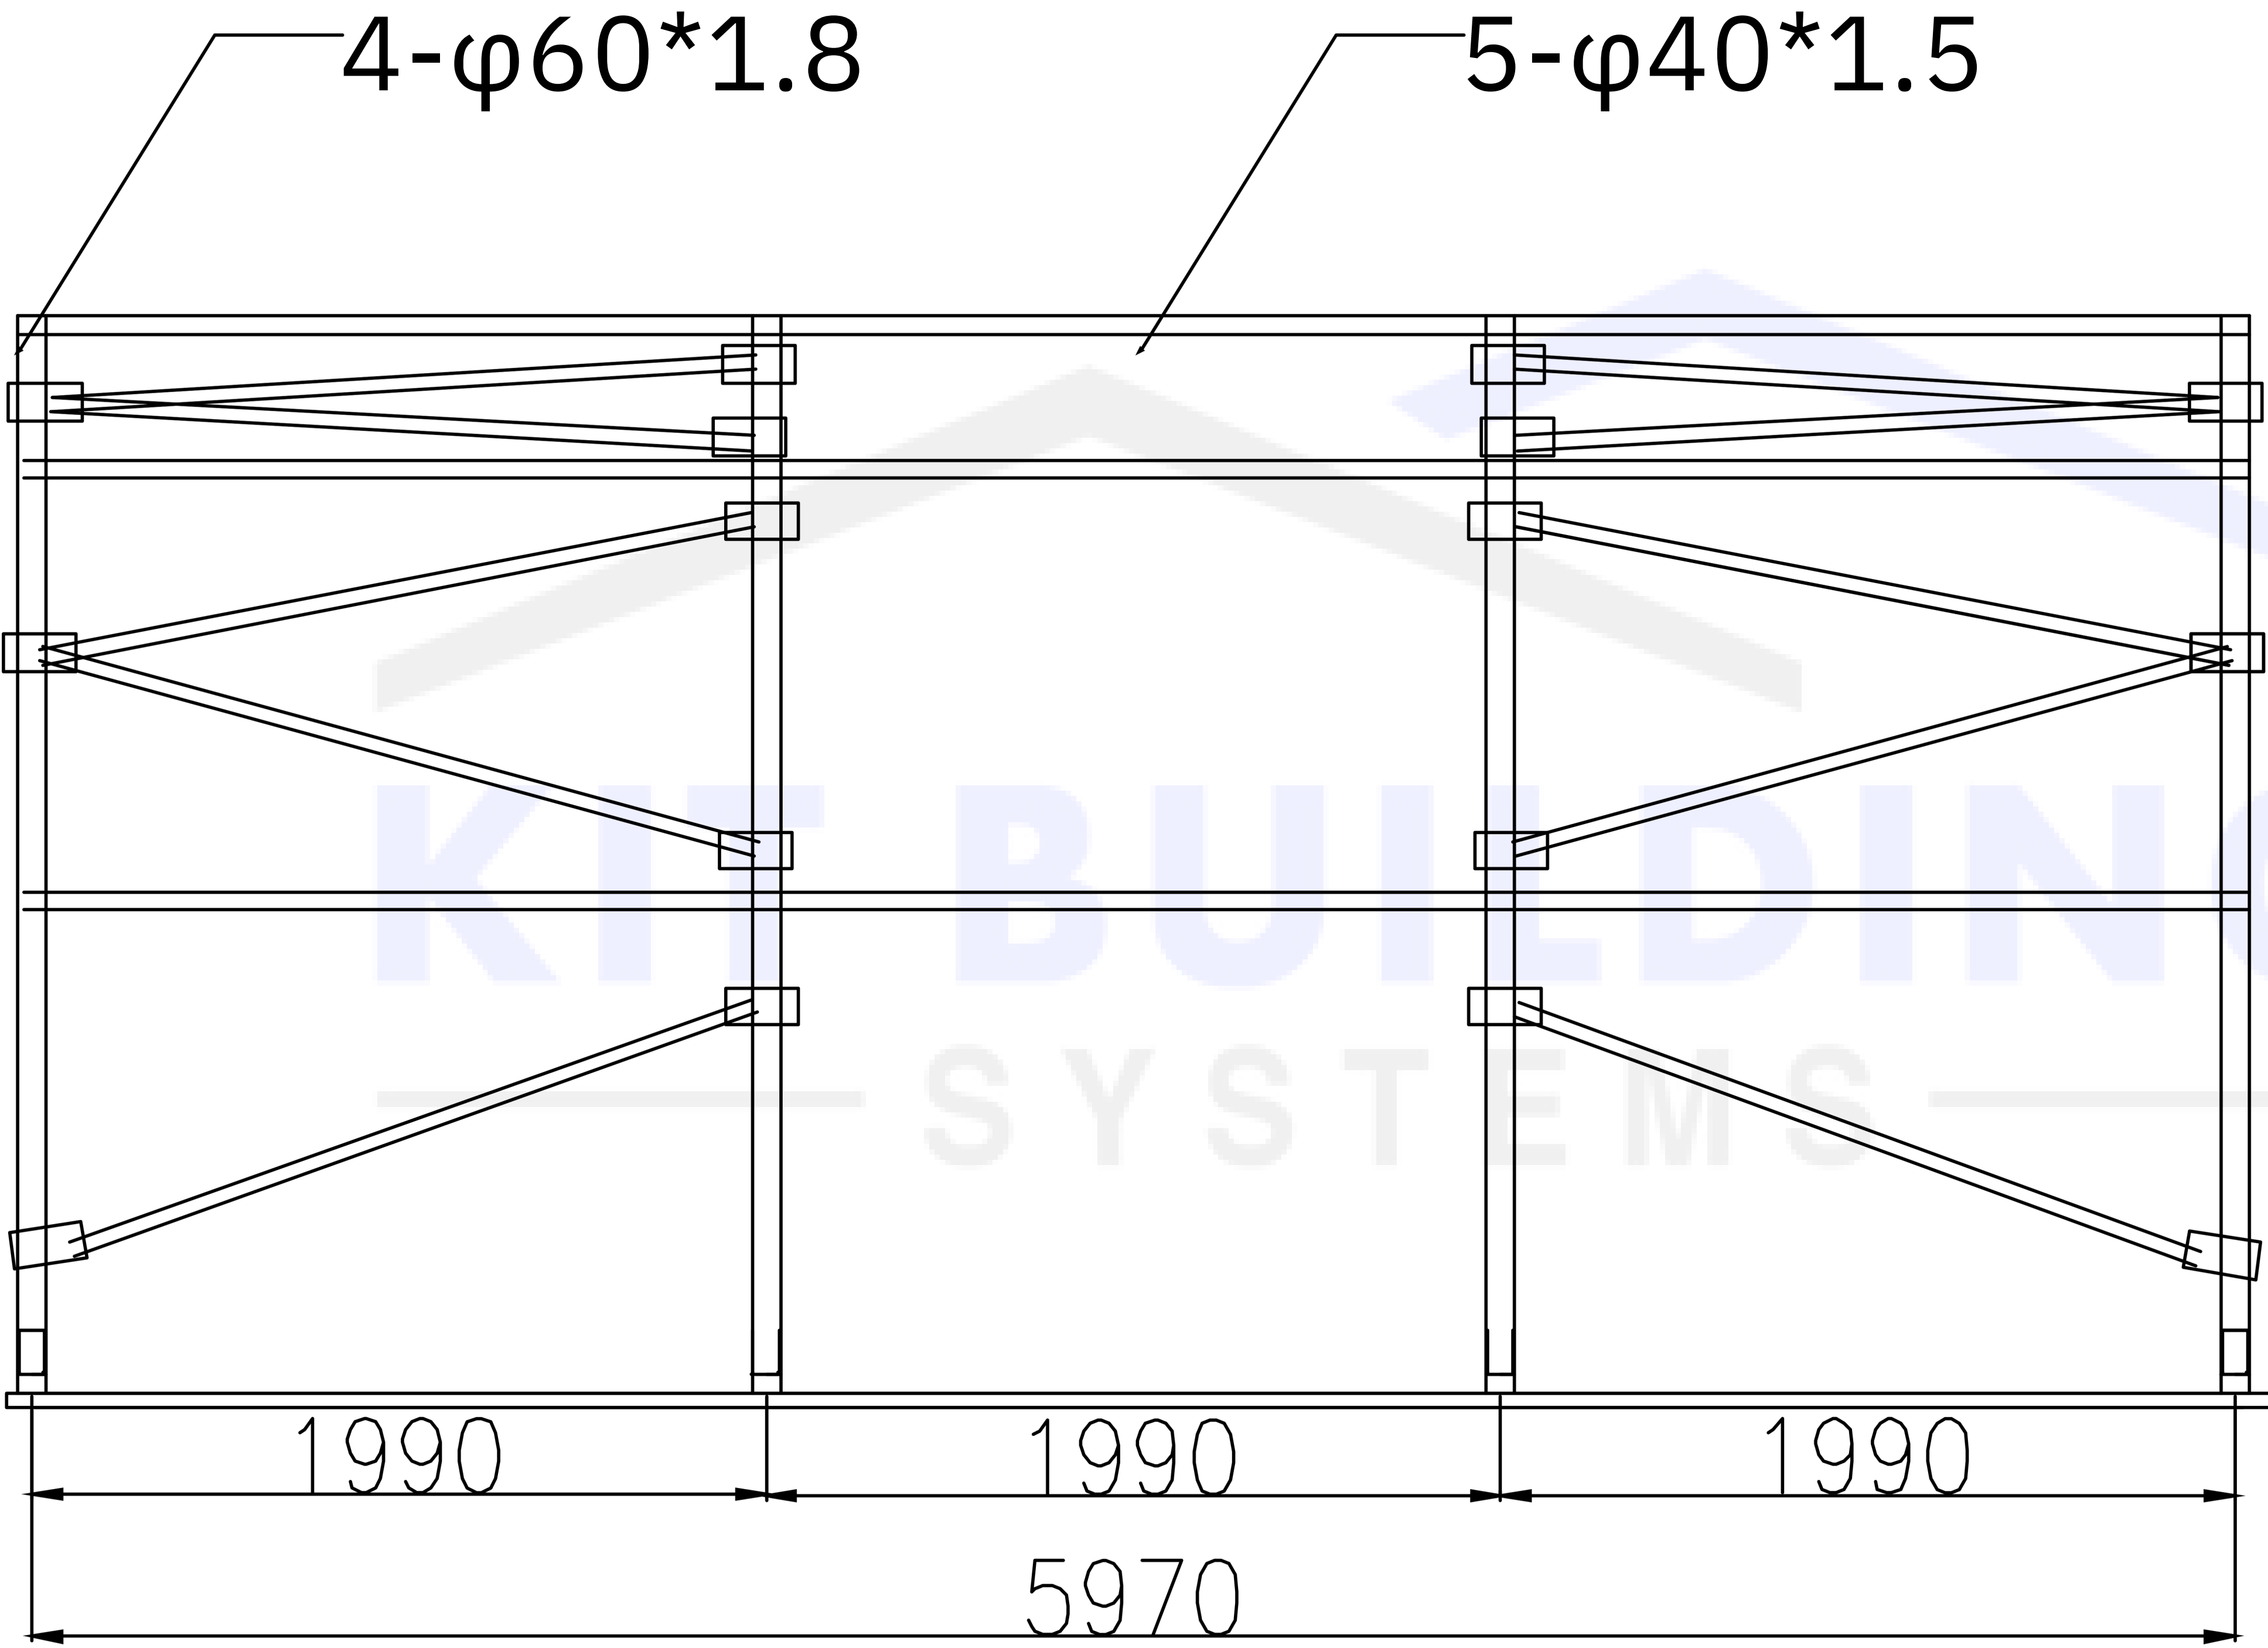

PROJECT TITLE

Container Canopy
8m x 6m x 3m | 26' x 20' x 10'
Width x Depth x Height

NOTES

WORKING DRAWING

DRAWING BY: Dawid Chomicz
CHECKED BY: Cameron Newbold

PROJECT: CC-PVC-RST-863-GREY

SCALE N.T.S. 15.08.2025

Width: 8m | 26'
Depth: 6m | 20'
Eave Height: 2.89m | 9'5"
Overall Height: 3m | 10'
Arch Distance: 1.99m | 6'5"
Opening Clearance: 3.96m | 13'

REVISIONS

Sr.	DESCRIPTION	DATE
		15.08.2025

CLIENT

Container Canopy
Standard Model

Steel Frame: CHS Single Truss	Covering: 610g/m² 22oz/sq yd	Arch Tube Thickness: 60mm x 1.8mm 2.36" x x 0.07"	Purling Tube Thickness: 40mm x 1.5mm 1.57" x x 0.06"	Eave Height: 2.89m 9'5"	Opening/Shutter Size WxH: 3.66m x 3.96m 12' x 13'
-------------------------------------	--------------------------------------	---	--	------------------------------	---

SIDE ELEVATIONS

Shutter Type:	Pedestrian door WxH Quantity: N/A Size: N/A Material: N/A
Winch operated shutter	